



完成図 - 側面

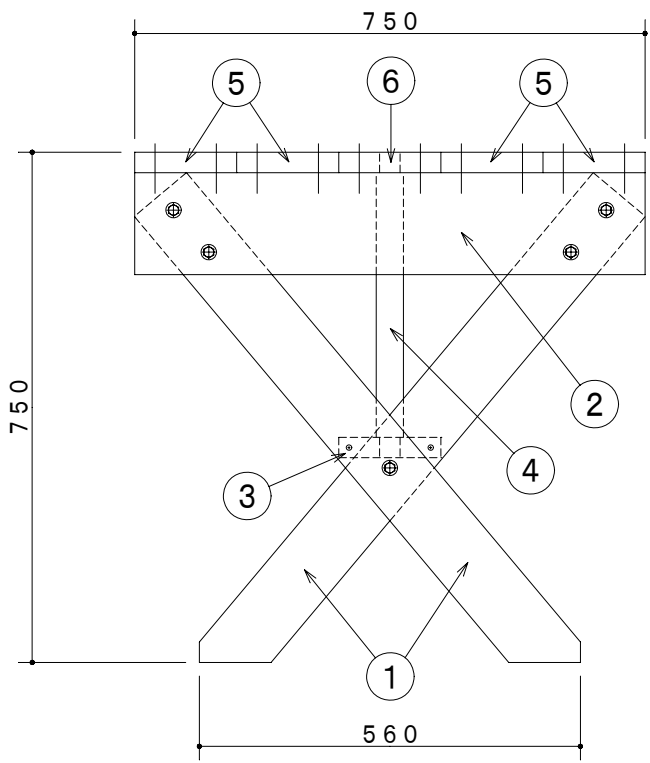


完成図 - 正面

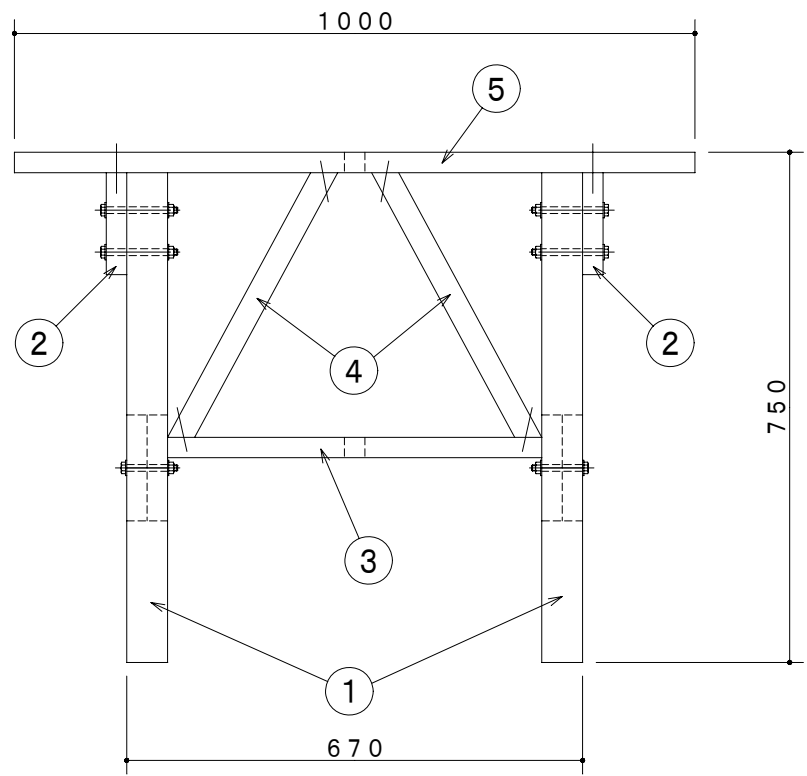


部品図


① × 4

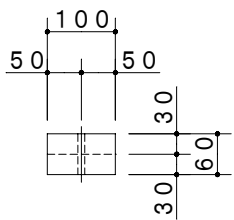


② × 2

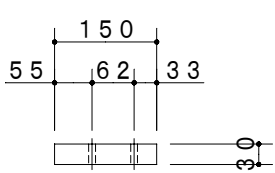


③ × 1

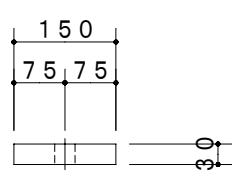

④ × 2

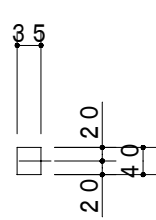

⑤ × 4

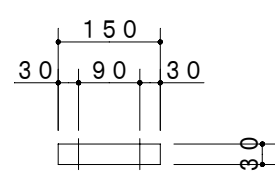

⑥ × 1

